




**1 WEST ELEVATION**  
1/4"=1'-0"

**POPEYES LOUISIANA KITCHEN**  
NEW CONSTRUCTION AND REIMAGING

POPEYES LOUISIANA KITCHEN		EXTERIOR FINISH SCHEDULE				
NEW CONSTRUCTION AND REIMAGING		UPDATE: 1/30/2019				
Mark	Location	Supplier / Manuf.	Material	Specification	Color	Finish / Notes
EP-1	MAIN WALL SURFACE ABOVE WAINSCOT ACCENT TRIM	BENJAMIN MOORE	INTEGRAL COLOR WITH EIFS FORMULA	#2158-30	DELIGHTFUL GOLDEN	Ultraspec Satin
EP-2	CROWN / WALL SURFACE ACCENT / WAINSCOT ACCENT TRIM		INTEGRAL COLOR WITH EIFS FORMULA	#2086-10	EXOTIC RED	Ultraspec Satin
EP-4	SHUTTERS	SHUTTERCONTRACTOR.COM	14 1/2"x60" VINYL SHUTTERS (Balcony) 25 1/2"x19" VINYL SHUTTERS (Building)	L2 - VINYL L7S - VINYL	028 FOREST GREEN 028 FOREST GREEN	PREFINISHED - SUPPLIED AND INSTALLED BY G.C. PREFINISHED - SUPPLIED AND INSTALLED BY G.C.
EP-5	D/T THRU WINDOW CANOPY AND RAILINGS	RAILING VENDOR / TIGER DRYLAC	METAL / POWDER COAT	RAL 6009	HUNTER GREEN	SMOOTH
EP-5 (ALT)		RAILING VENDOR / BENJAMIN MOORE	METAL / PAINT	#2040-10	RAINFORREST FOLIAGE	P-29 DTM Semi Gloss
EP-6	STORE FRONT GLAZING	YKK AP OR APPROVED EQUAL	PREFINISHED ALUMINUM	#YB5N	DARK BRONZE	21-28 DAYS
EP-6 (ALT)	STORE FRONT GLAZING		READY MIX		MDSUMMER NIGHT	P-29 DTM Semi Gloss
EP-7	DUMPSTER WALLS / GATES	BENJAMIN MOORE	METAL / PAINT		MDSUMMER NIGHT	Semi Gloss
EP-8	BOLLARDS		METAL / ASPHALT / PAINT		SAFETY & ZONE ACRYLIC MARKING	RM SAFETY YELLOW P58-10
SW-1	CULTURED STONE WAINSCOT	CORONADO STONE	CULTURED STONE VENEER	HONEYLEDGE	FOUR RIVERS	NON-OVERLAPPING
			CULTURED STONE MORTAR	POLYMER MODIFIED	TO BE SELECTED	TO BE SELECTED BY ARCHITECT AND OWNER ALONG W BOARD REVIEW
G-1	AWNING GRATE (OPT.)	AWNING SUPPLIER	METAL / POWDER COAT	RAL 6009	HUNTER GREEN	SMOOTH
C-1	STANDING SEAM CANOPY	LOREN SIGNS	UNA-CLAD	UC-4 ALUMINUM PANTONE PMS 187C	REGAL RED	12" OC / GAUGE PER LOCAL CODE REQUIREMENTS

**2 SOUTH ELEVATION**  
1/4"=1'-0"

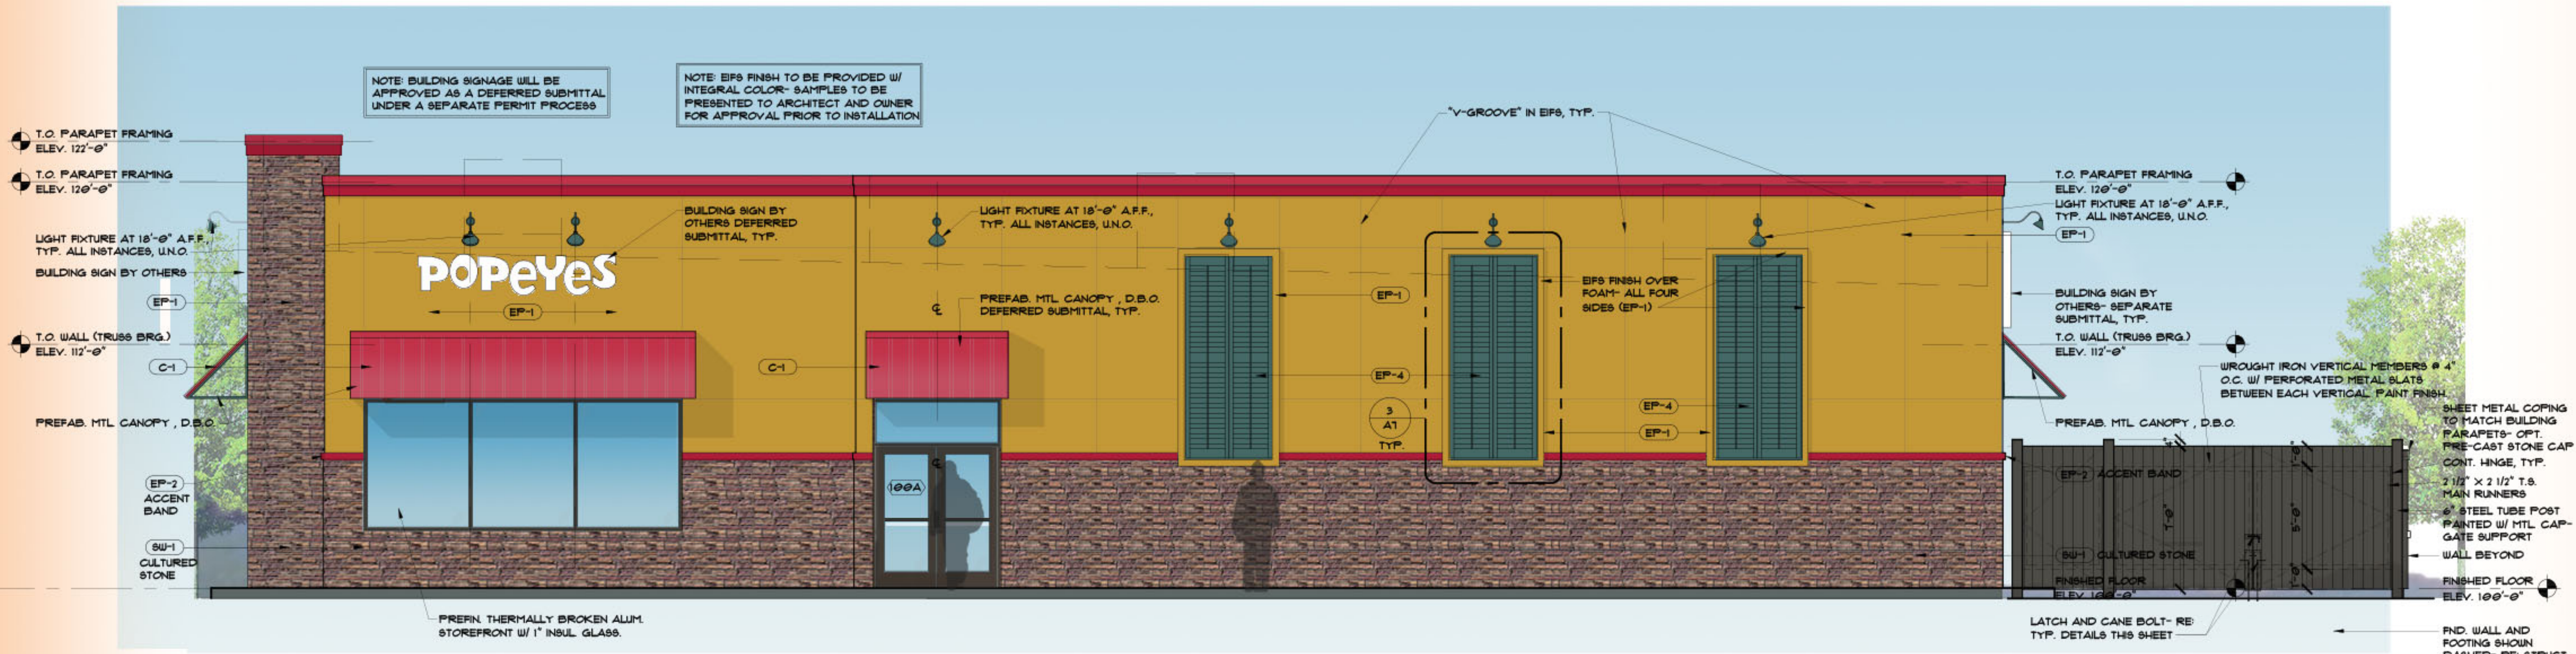

**POPEYES**  
Z&H 2297 OPTION 'B2'  
3304 NAMEOKI ROAD, GRANITE CITY, IL.